
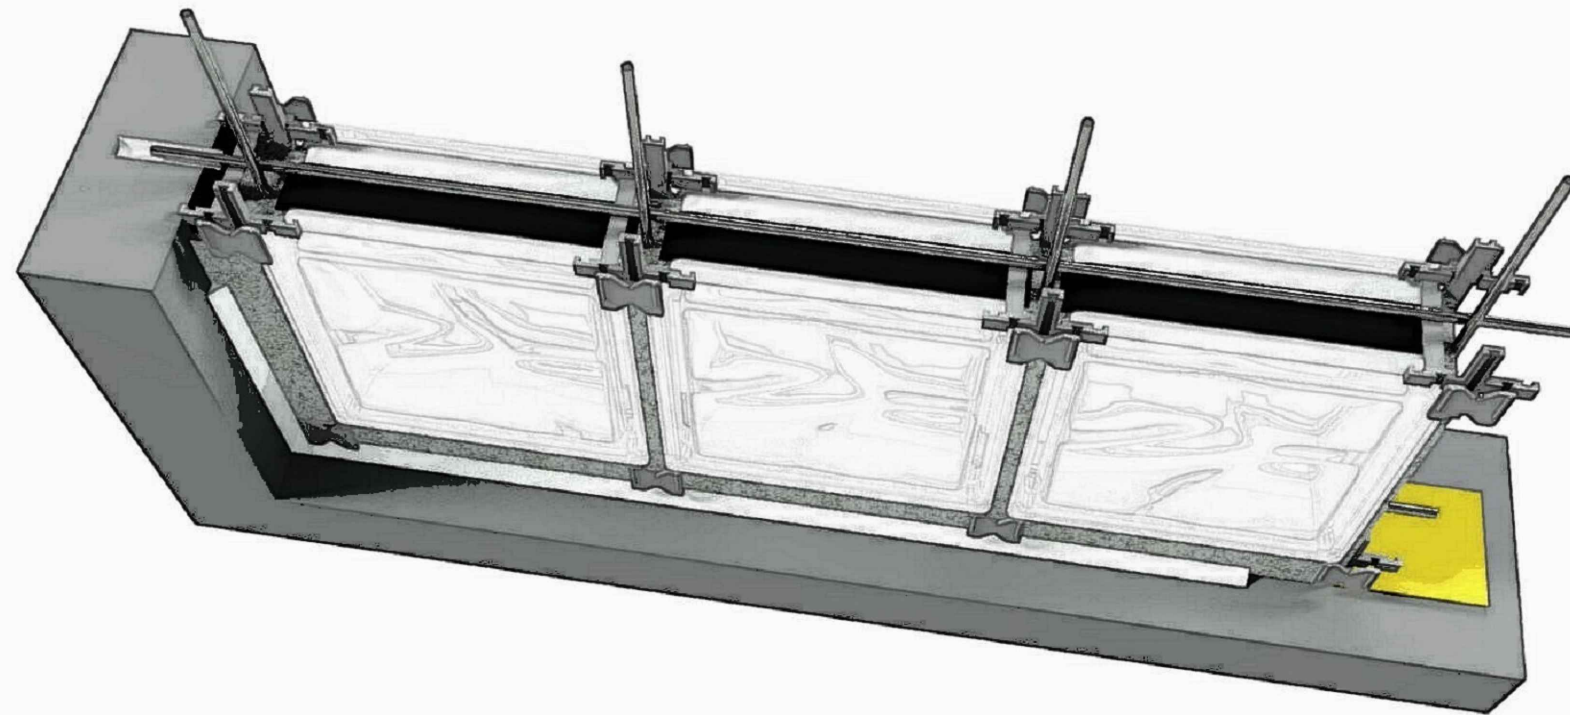


## SIDE ANCHORING

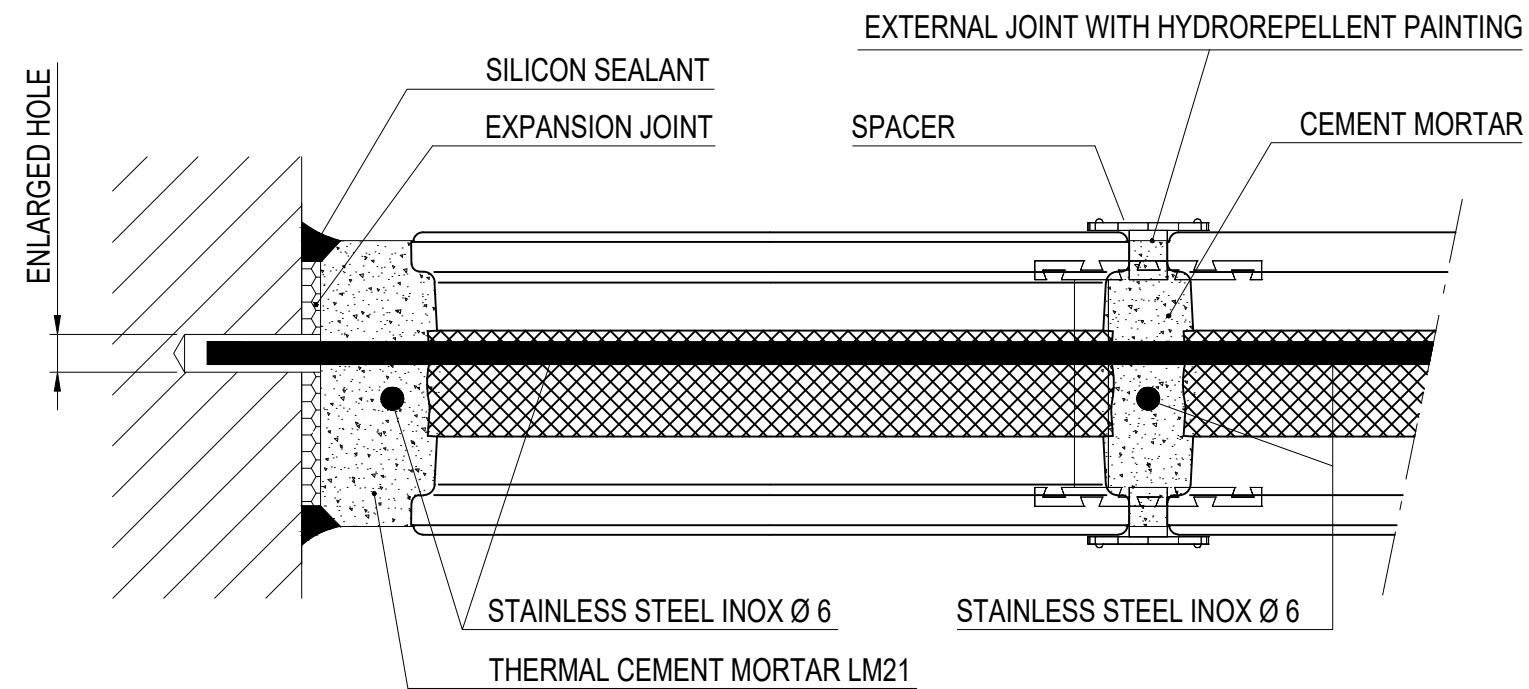

**SEVES  
GLASS  
BLOCK**



GENERAL INSTRUCTIONS SGB 19x19 - OPTIONS ENERGY SAVING

INSTALLATION WITH THERMAL INSULATING MORTAR (ES)  
ANCHORING DETAIL

**EN\_160**

26/04/2022

## UPPER ANCHORING

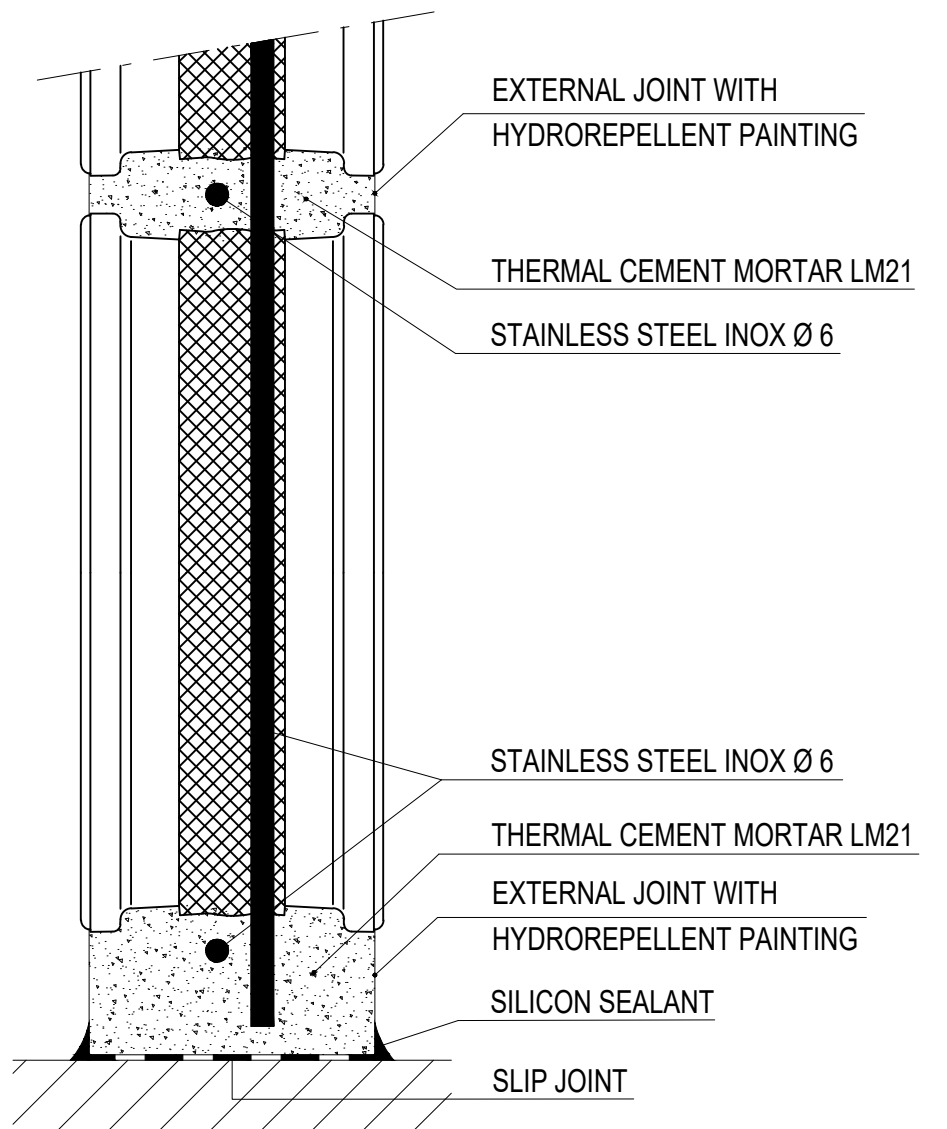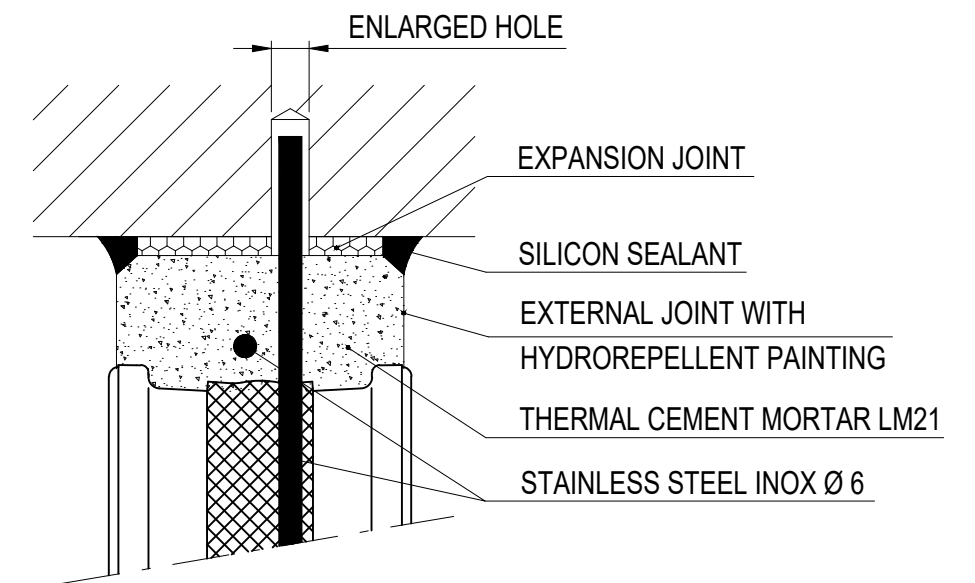

## LOWER ANCHORING